


02 Second Floor  
1:75

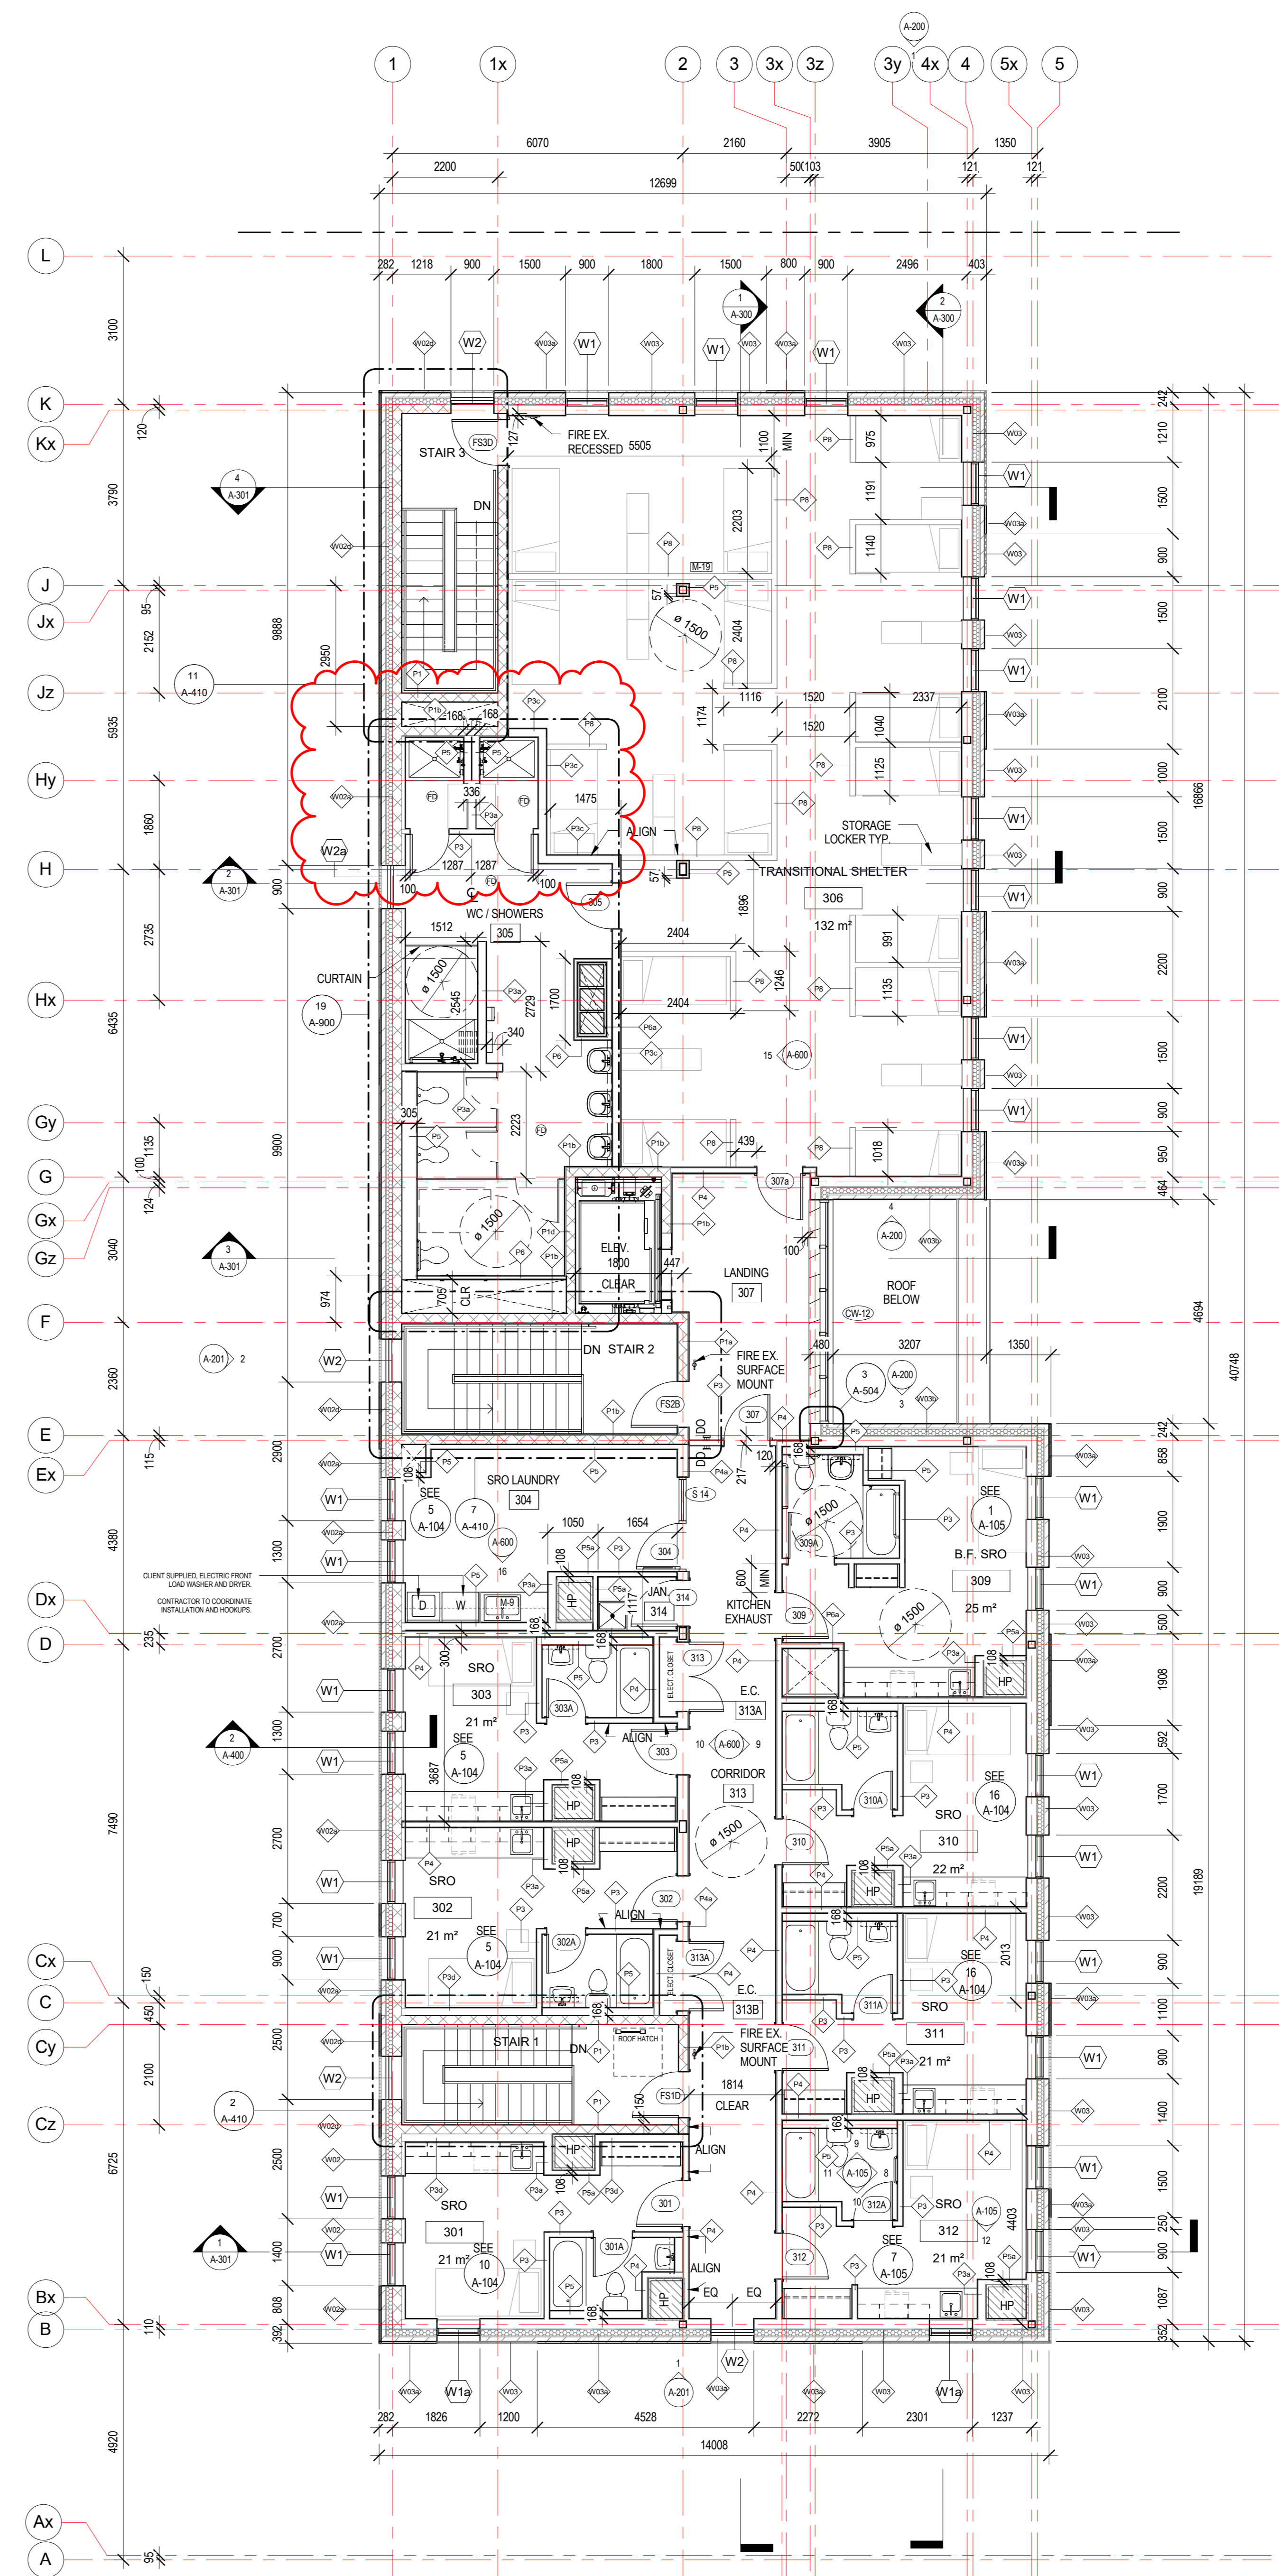

03 Third Floor  
1:75

NOTE:  
REFER TO ELEVATIONS FOR CHANGE IN EXTERIOR BRICK ASSEMBLY

ISSUED FOR TENDER

ISSUE DATE: MARCH 23, 2018

NO.	DATE	DESCRIPTION
6	2018/04/11	ISSUED FOR ADDENDUM #4
5	2018/03/23	ISSUED FOR TENDER
4	2018/01/19	ISSUED FOR PERMIT REVISIONS
3	2017/12/19	ISSUED FOR BUILDING PERMIT
2	2017/03/22	ISSUED FOR COSTING
1	15/12/02	ISSUED FOR COORDINATION

PROJECT:  
**BROCK MISSION  
MEN'S SHELTER**

217 MURRAY STREET, PETERBOROUGH, ONTARIO

DRAWING TITLE:  
**FLOOR PLANS**

PROJECT NO: 14276 PROJECT NORTH  
SCALE: 1:75  
DRAWN BY: AJ  
REVIEWED BY: JL

DRAWING NO:  
**A-102**